

S.A.S.NAGAR






AREA DETAIL :-

AREA UNDER MEDICITY PHASE 1
 AREA UNDER MEDI CITY PHASE 2
TOTAL AREA UNDER MEDI CITY

= 97.425 ACS.
 = 161.25 ACS.
= 258.675 ACS.

LAND USE	PLOT	AREA (IN ACS)
TATA CANCER HOSPITAL		50.00
MULTI SPECIALITY HOSPITAL	HO1	10.00
	HO2	5.00
	HO3	5.00
	H1	1.22
	H2	1.00
	H3	1.00
	H4	1.00
HOSPITAL	H5	1.22
	H6	3.00
	H7	1.047
	H8	1.001
	H9	1.001
	H10	1.07
	H11	1.02
MEDICAL COLLEGE CUM HOSPITAL	MCH1	28.15
	MCH2	28.22
ANCILLARY & SUPPORTING SERVICES (Medical Mall)	AS1	3.45
	GH1	6.28
GROUP HOUSING	GH1	6.28
	GH2	5.66
COMMERCIAL	C1	3.66
MEDICAL RESEARCH INSTITUTE	IR1	3.449
MULTI LEVEL PARKING	P1	4.04
Hotel, DHARAMSHALAS AND SARAI	HDS1	2.76
INCINERATING UNIT / DUMPING SITE LAUNDRY UTILITIES,E-WASTE	U1	3.09
GREEN AREAS	G1	1.37
	G2	1.37
GRID SUB STATION		0.86
POLICE STATION		1.00
FIRE STATION		0.91
PETROL PUMP		1.08
PUBLIC BUILDING (PB-1)	PB-1	1.50
PUBLIC BUILDING (PB-2)	PB-2	1.58
WATER WORKS & D.G. SETS		1.00
SOCIAL CAUSE FACILITY		1.72
E.T.P.		1.44
RESERVED	R-1	9.97

PARAS REALTECH
 PHONE NUMBER : 9814100969
 SCO 17, CLOCK TON HIGH STREET, PHASE LOMAXE NEW CHANDIGARH

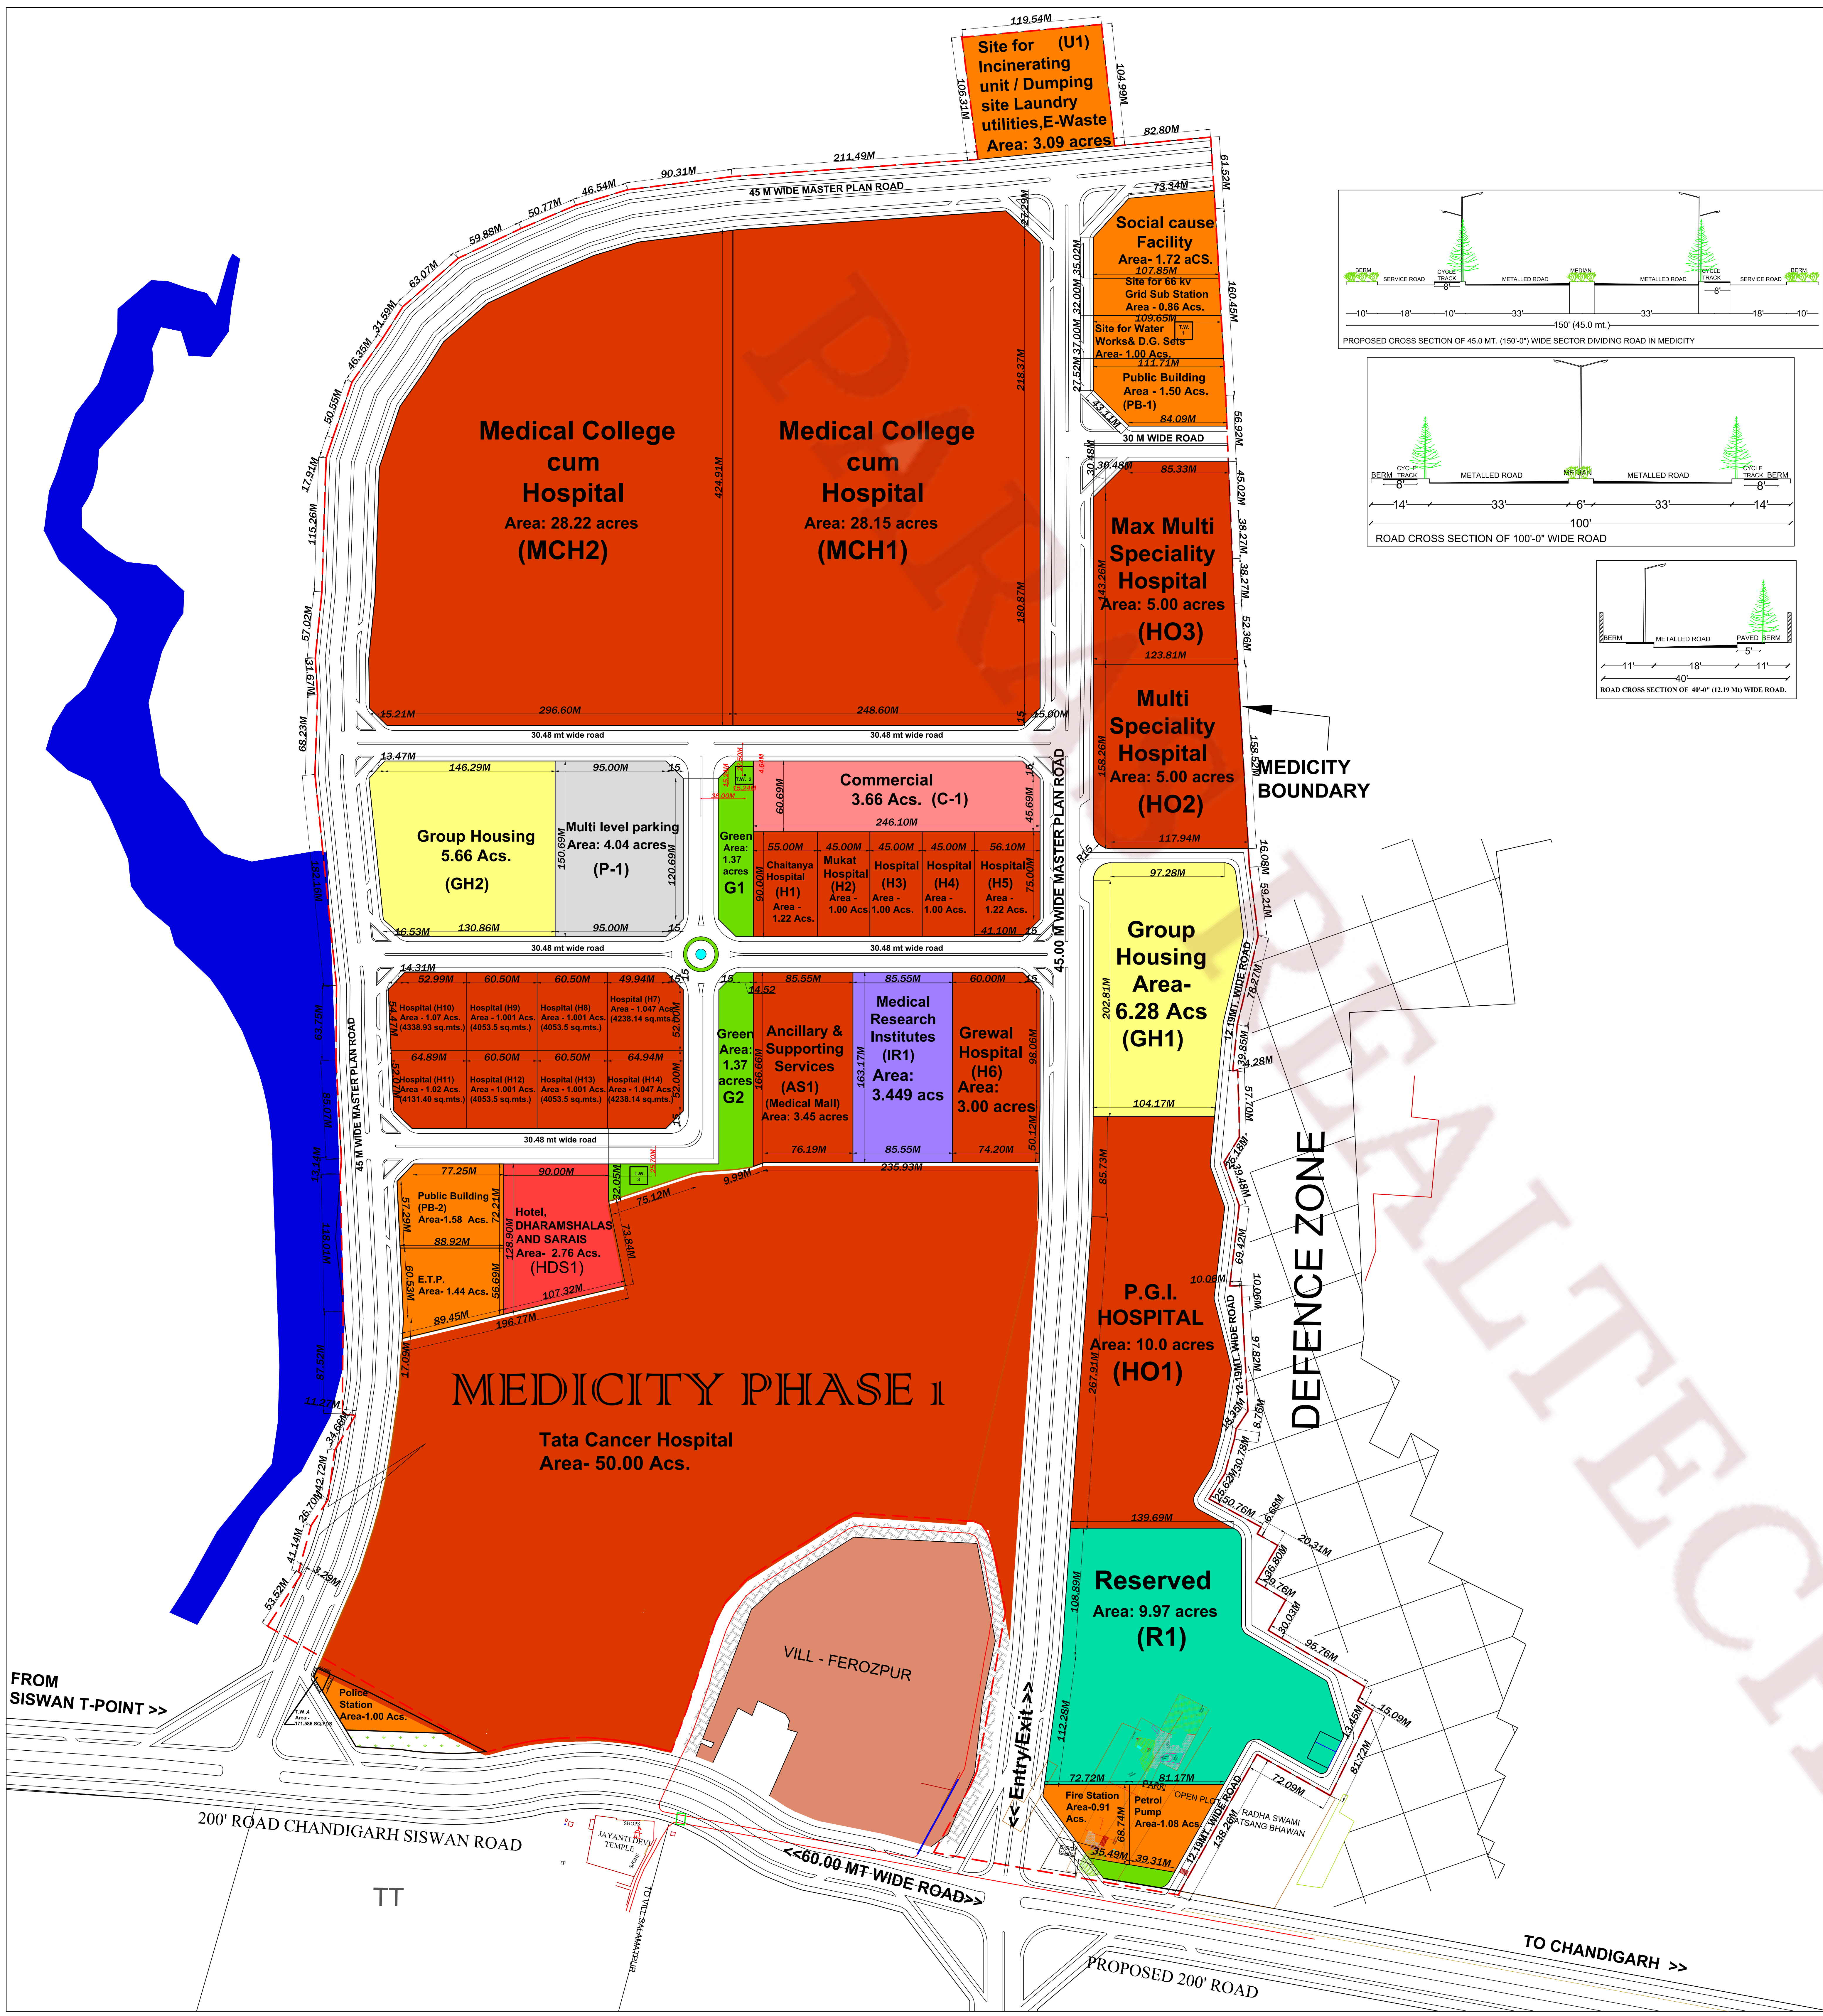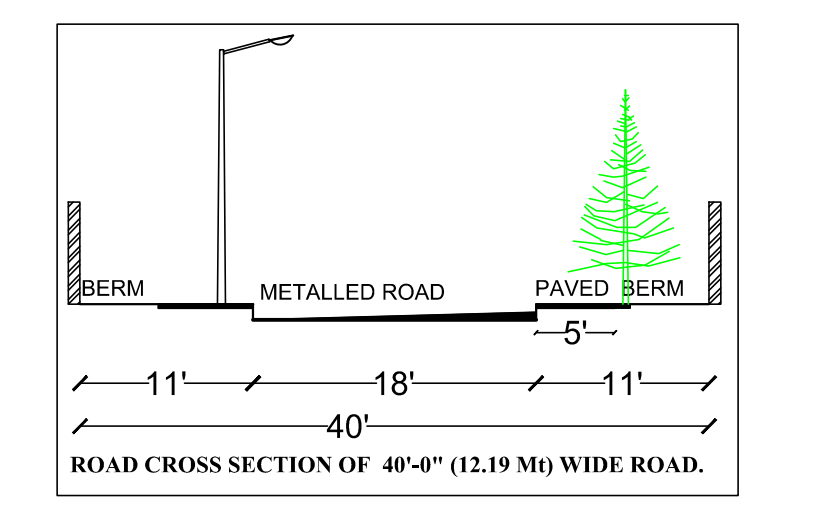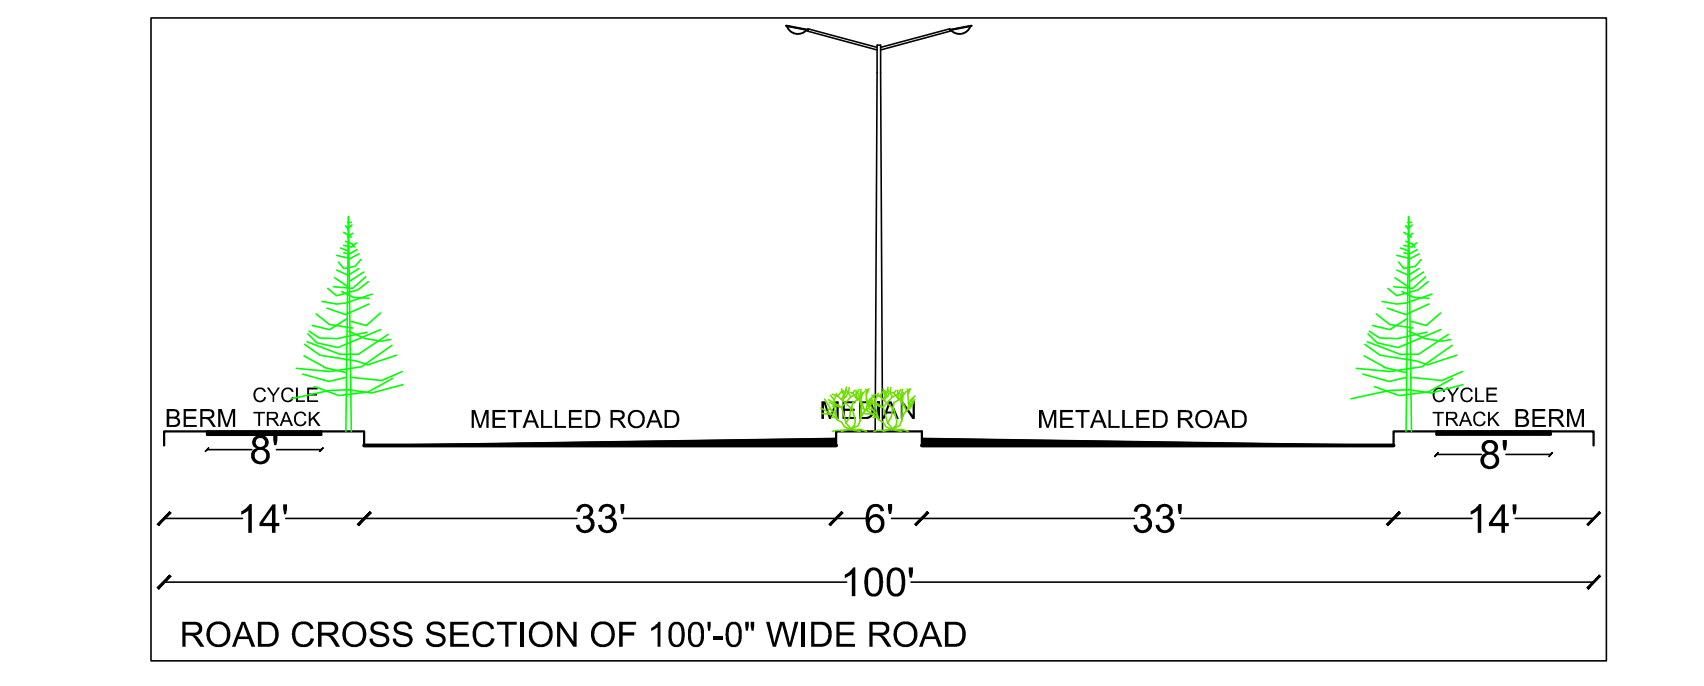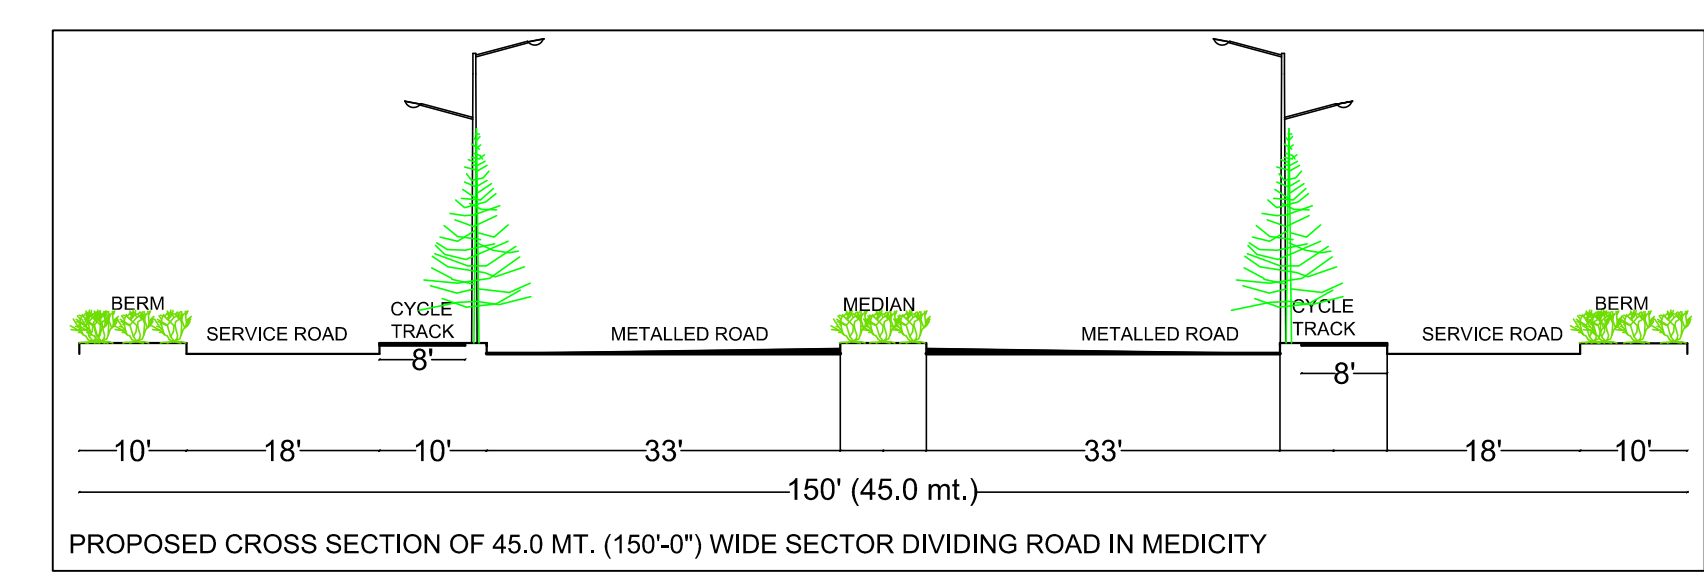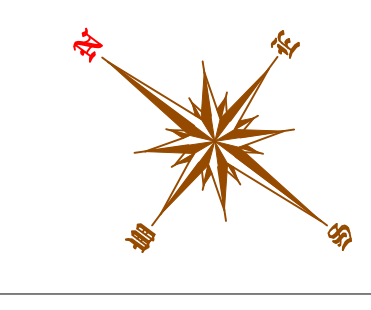

- Note:-
- This drawing is based on Sketch No.D.T.P.(GMADA) 20/2015 Dated- 11/12/2015 which was approved in the Planning and Design committee's 12th meeting held on dated. 22.12.2015
 - This layout plan supercedes the all previous drawings.
 - Site for T.W. (site no.4) Area 171.586 sq.yds has been approved in the 57th R.P.D. meeting held on dated 13.03.2018 as agenda item no. 57.06.
 - Sites for T.W. (site no.1,2,3) size 50' x 50' has been approved in the 61st R.P.D. meeting held on 28.08.2018 as agenda item no. 60.03.

LAYOUT PLAN FOR MEDICITY, PHASE-1 & 2, NEW CHANDIGARH

OFFICE OF THE DISTRICT TOWN PLANNER, SAS NAGAR.

Drawing No.D.T.P.(SAS Nagar) 2268/16 Dated By:-26/05/2016
 Drawn By:- Vinty Checked By:- Sd/-

Sd/-	Sd/-	Sd/-	Sd/-
Asstt.Town planner	Distt.Town planner	Sr.Town planner	Chief.Town Planner (Punjab)